


Ground Floor Plan
Scale 1:100

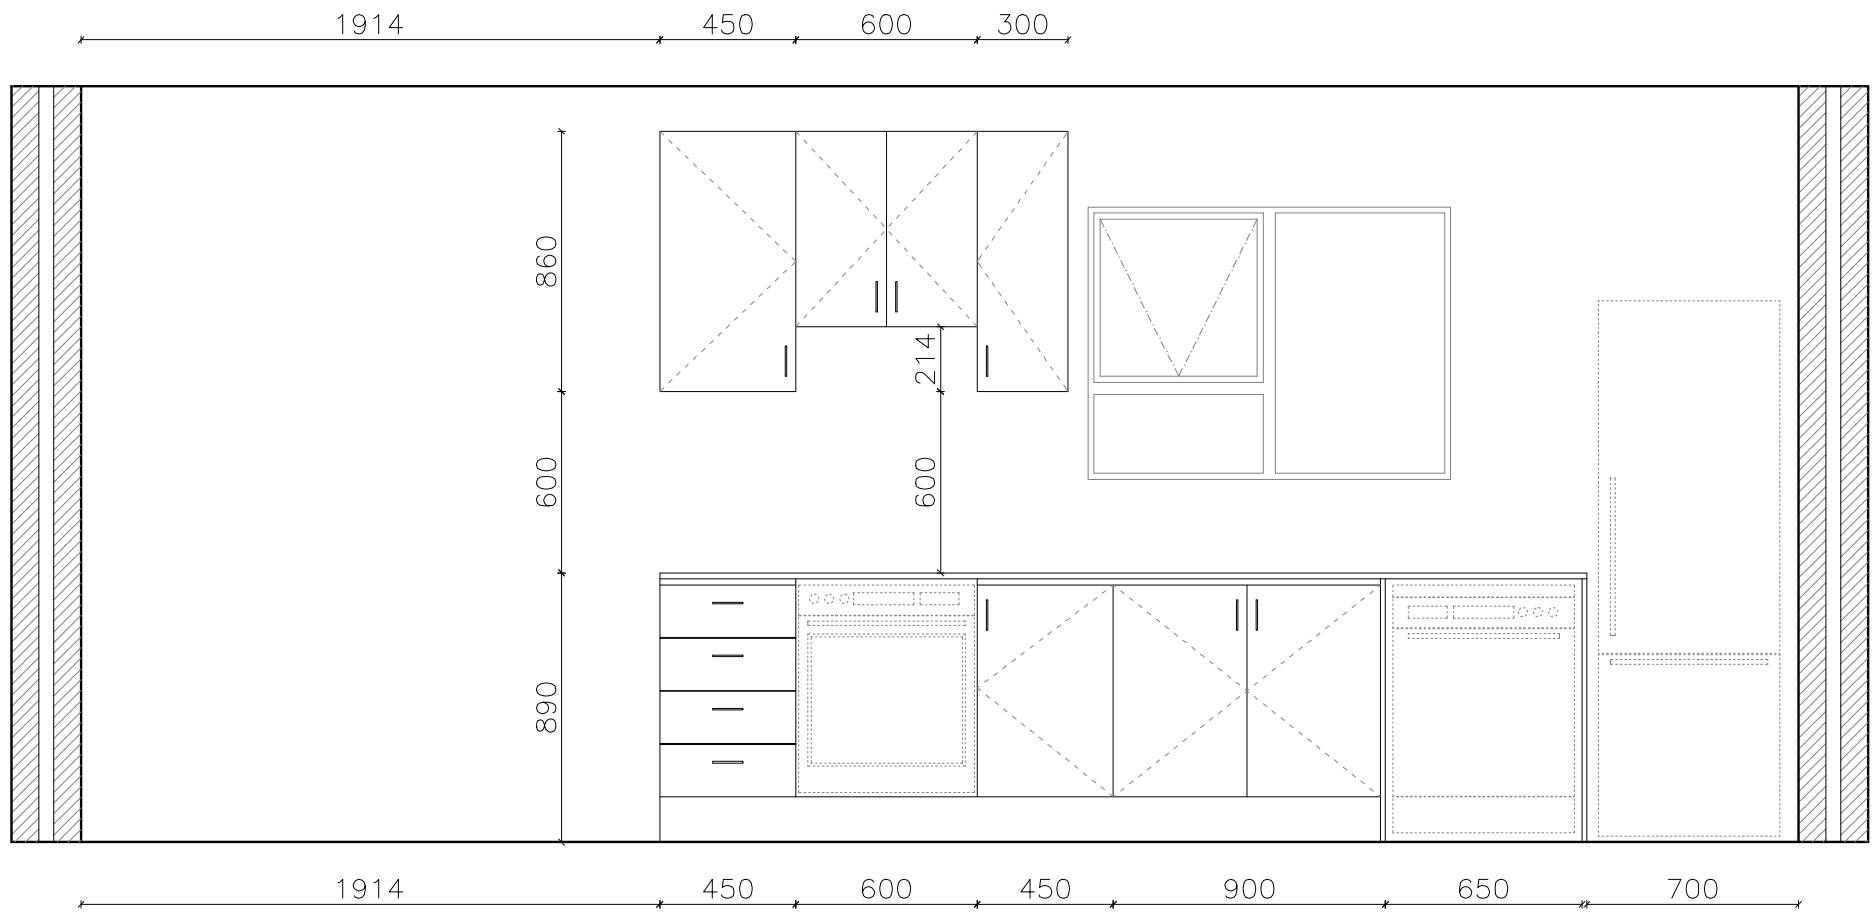

Kitchen Elevation A

Unit Number:	
Block Number:	
Unit Type:	Unit Type A
Unit Configuration:	53m ² 1 bedroom apartment with bathroom

Optional Extras	
Kitchen:	Standard
Lavatory:	
Bath/ Shower:	Shower