



Ground Floor Plan
Scale 1:100

Unit Number:	
Block Number:	
Unit Type:	Unit Type D
Unit Configuration:	68m ² 2 bedroom apartment with bathroom and en-suite

Optional Extras	
Kitchen:	Standard
Lavatory:	
Bath/ Shower:	Shower

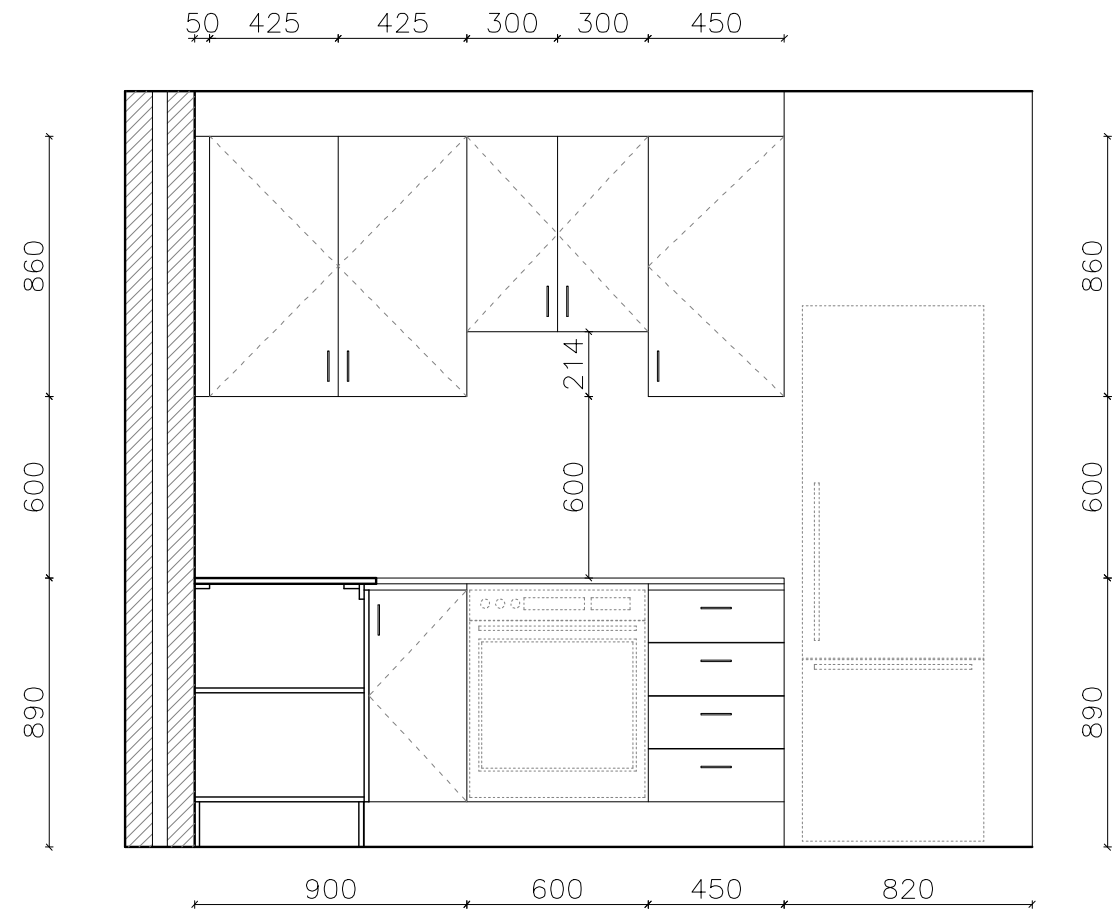

Kitchen Elevation B

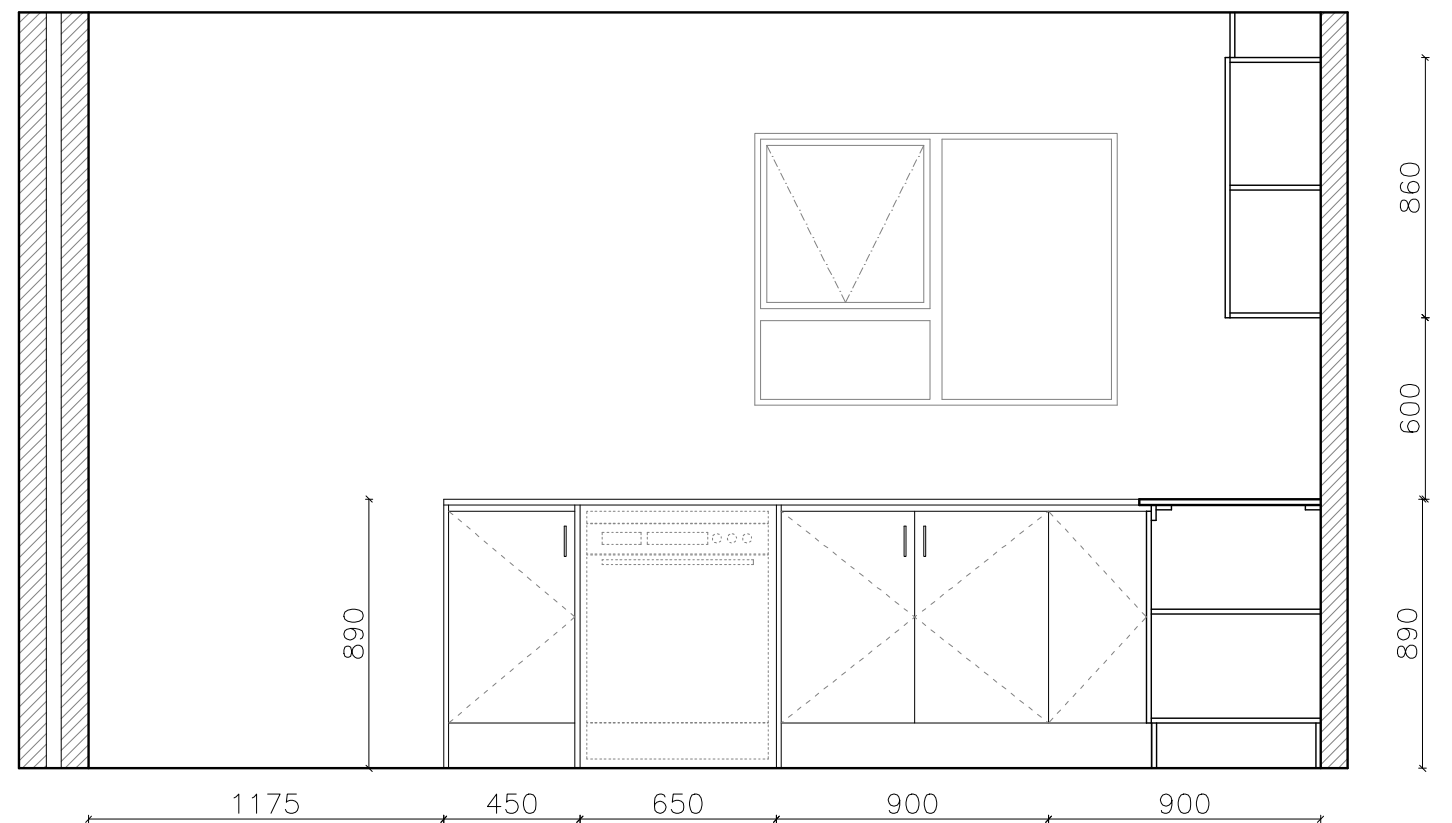

Kitchen Elevation C